


# CAPITAL JET CENTER

SPACE PLAN REVISIONS - FIRST FLOOR PLAN, 6,829 USABLE SQUARE FEET

Scale: 1" = 10'-0" 4/14/15 mpa#14-151

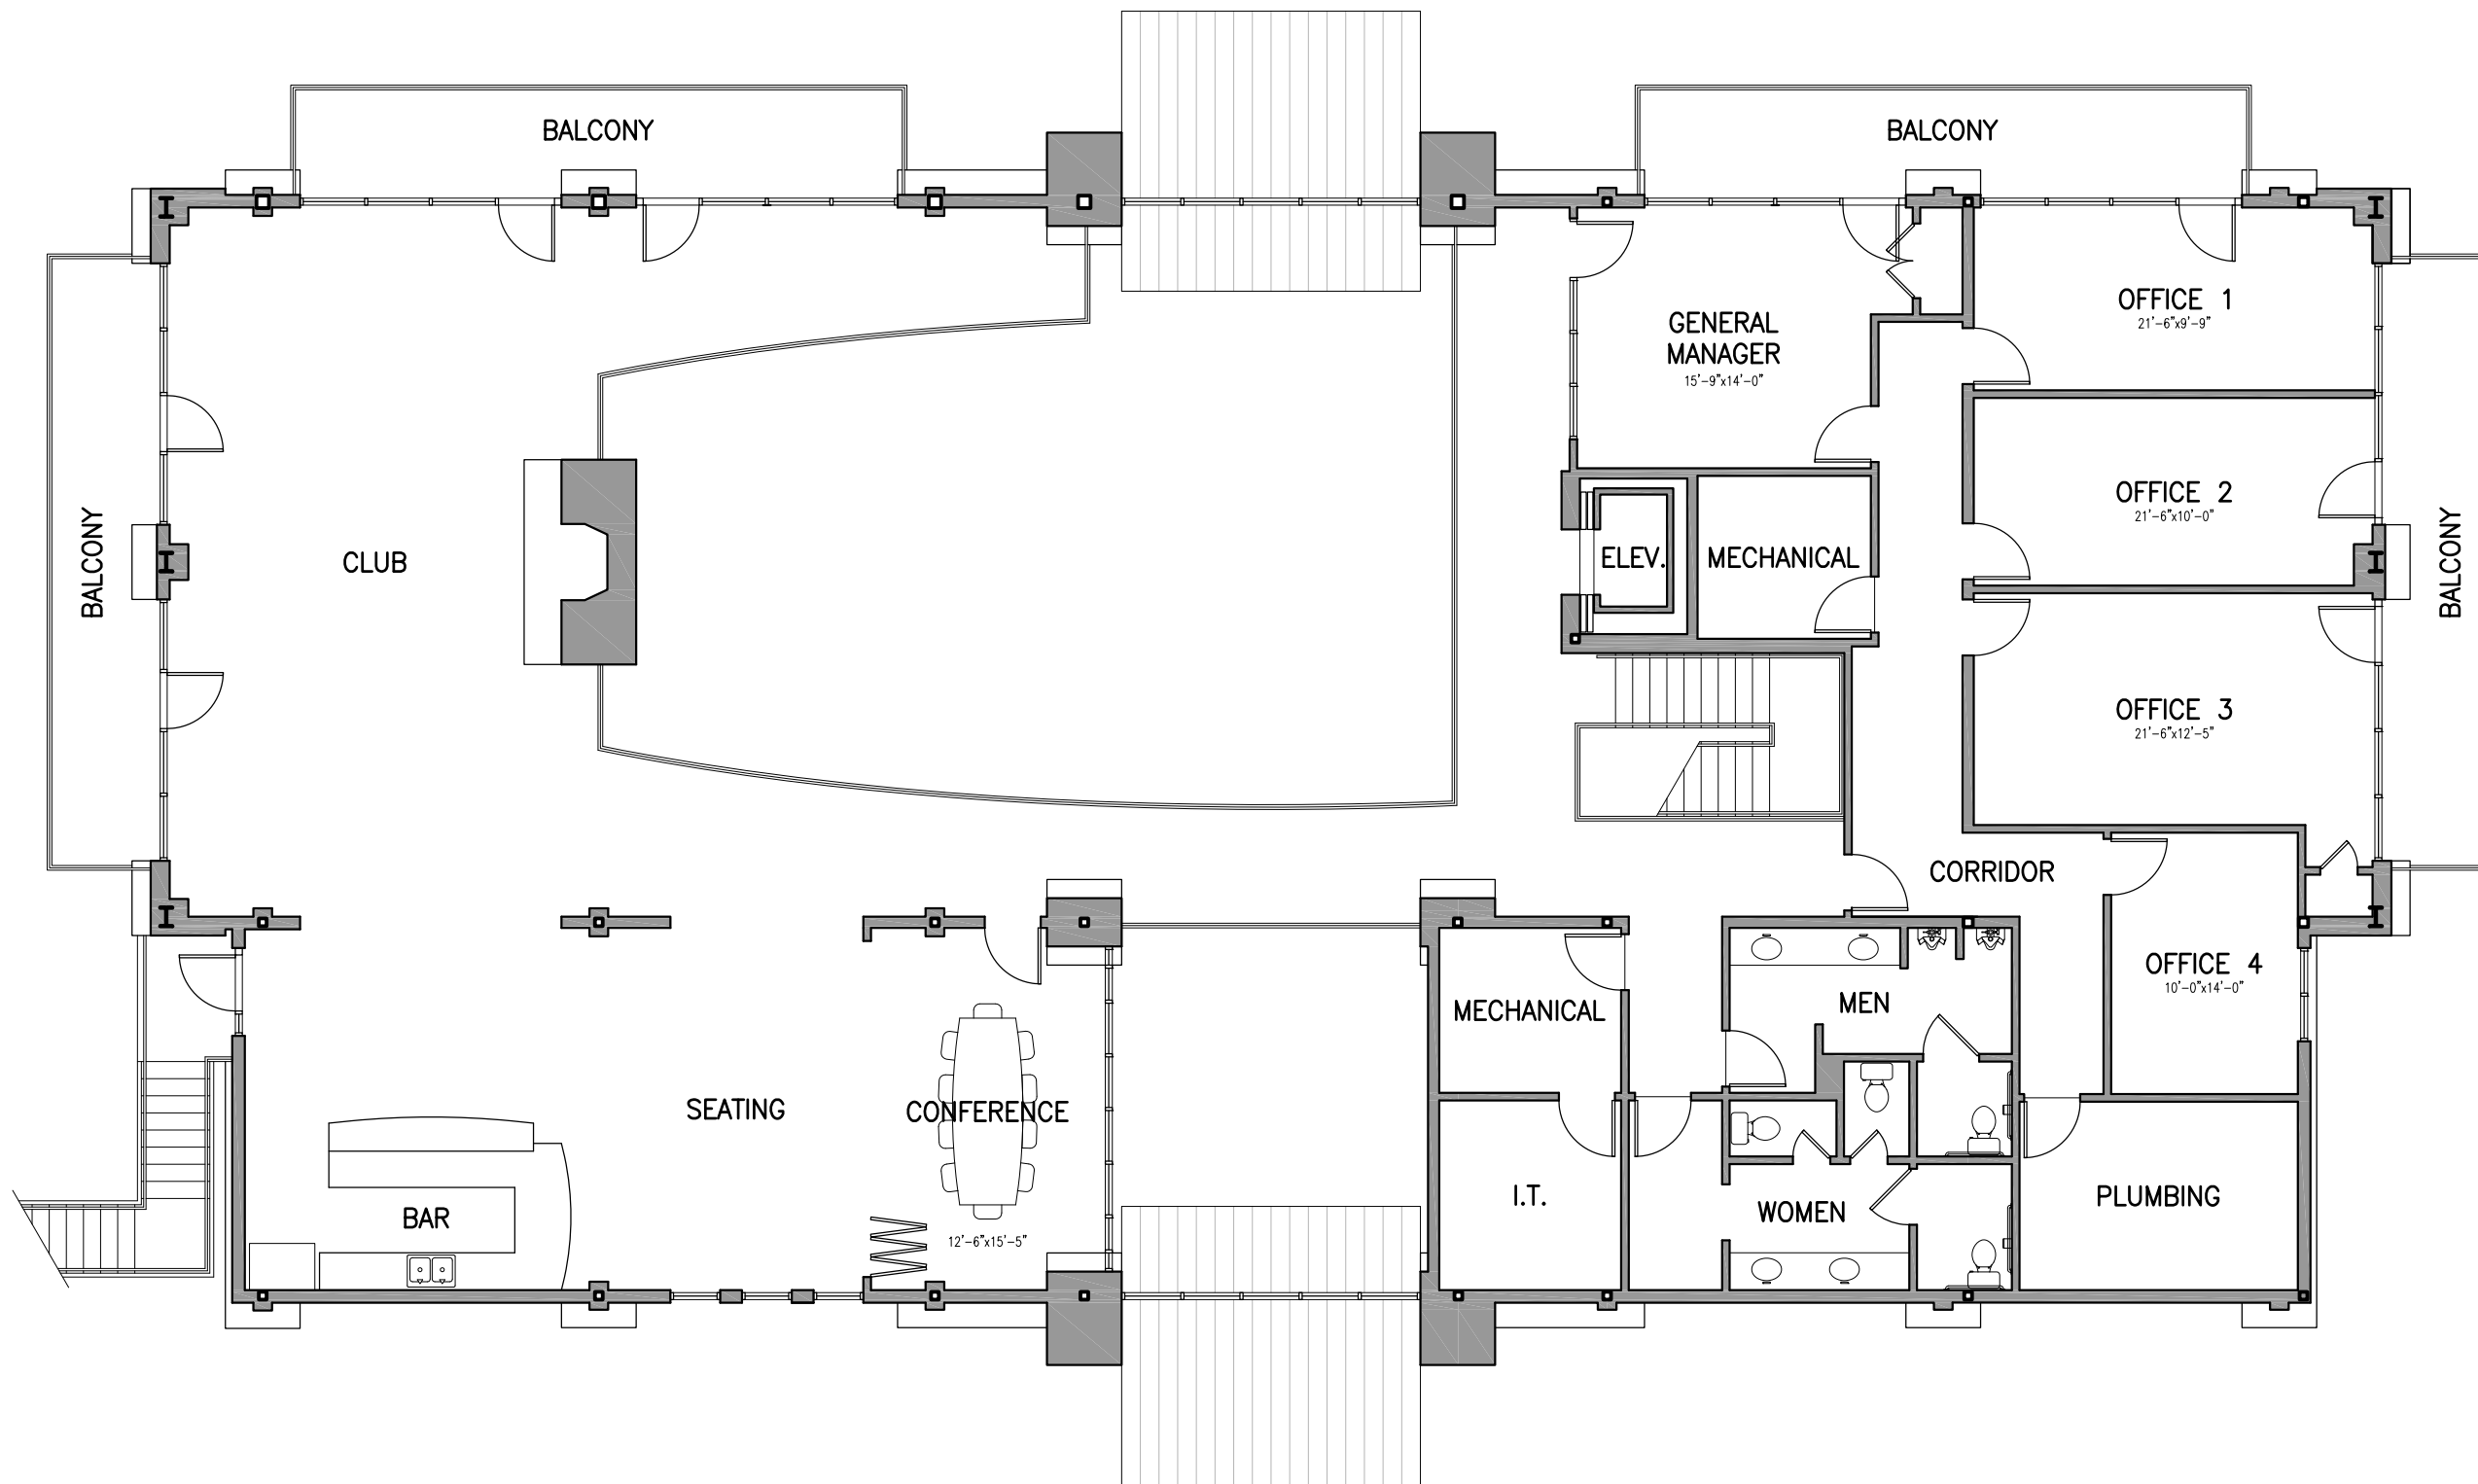

# CAPITAL JET CENTER

SPACE PLAN REVISIONS - SECOND FLOOR PLAN, 5,096 USABLE SQUARE FEET

Scale: 1" = 10'-0" 4/14/15 mpa#14-151